
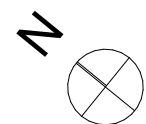


Haus 33, Attika

marty architektur ag

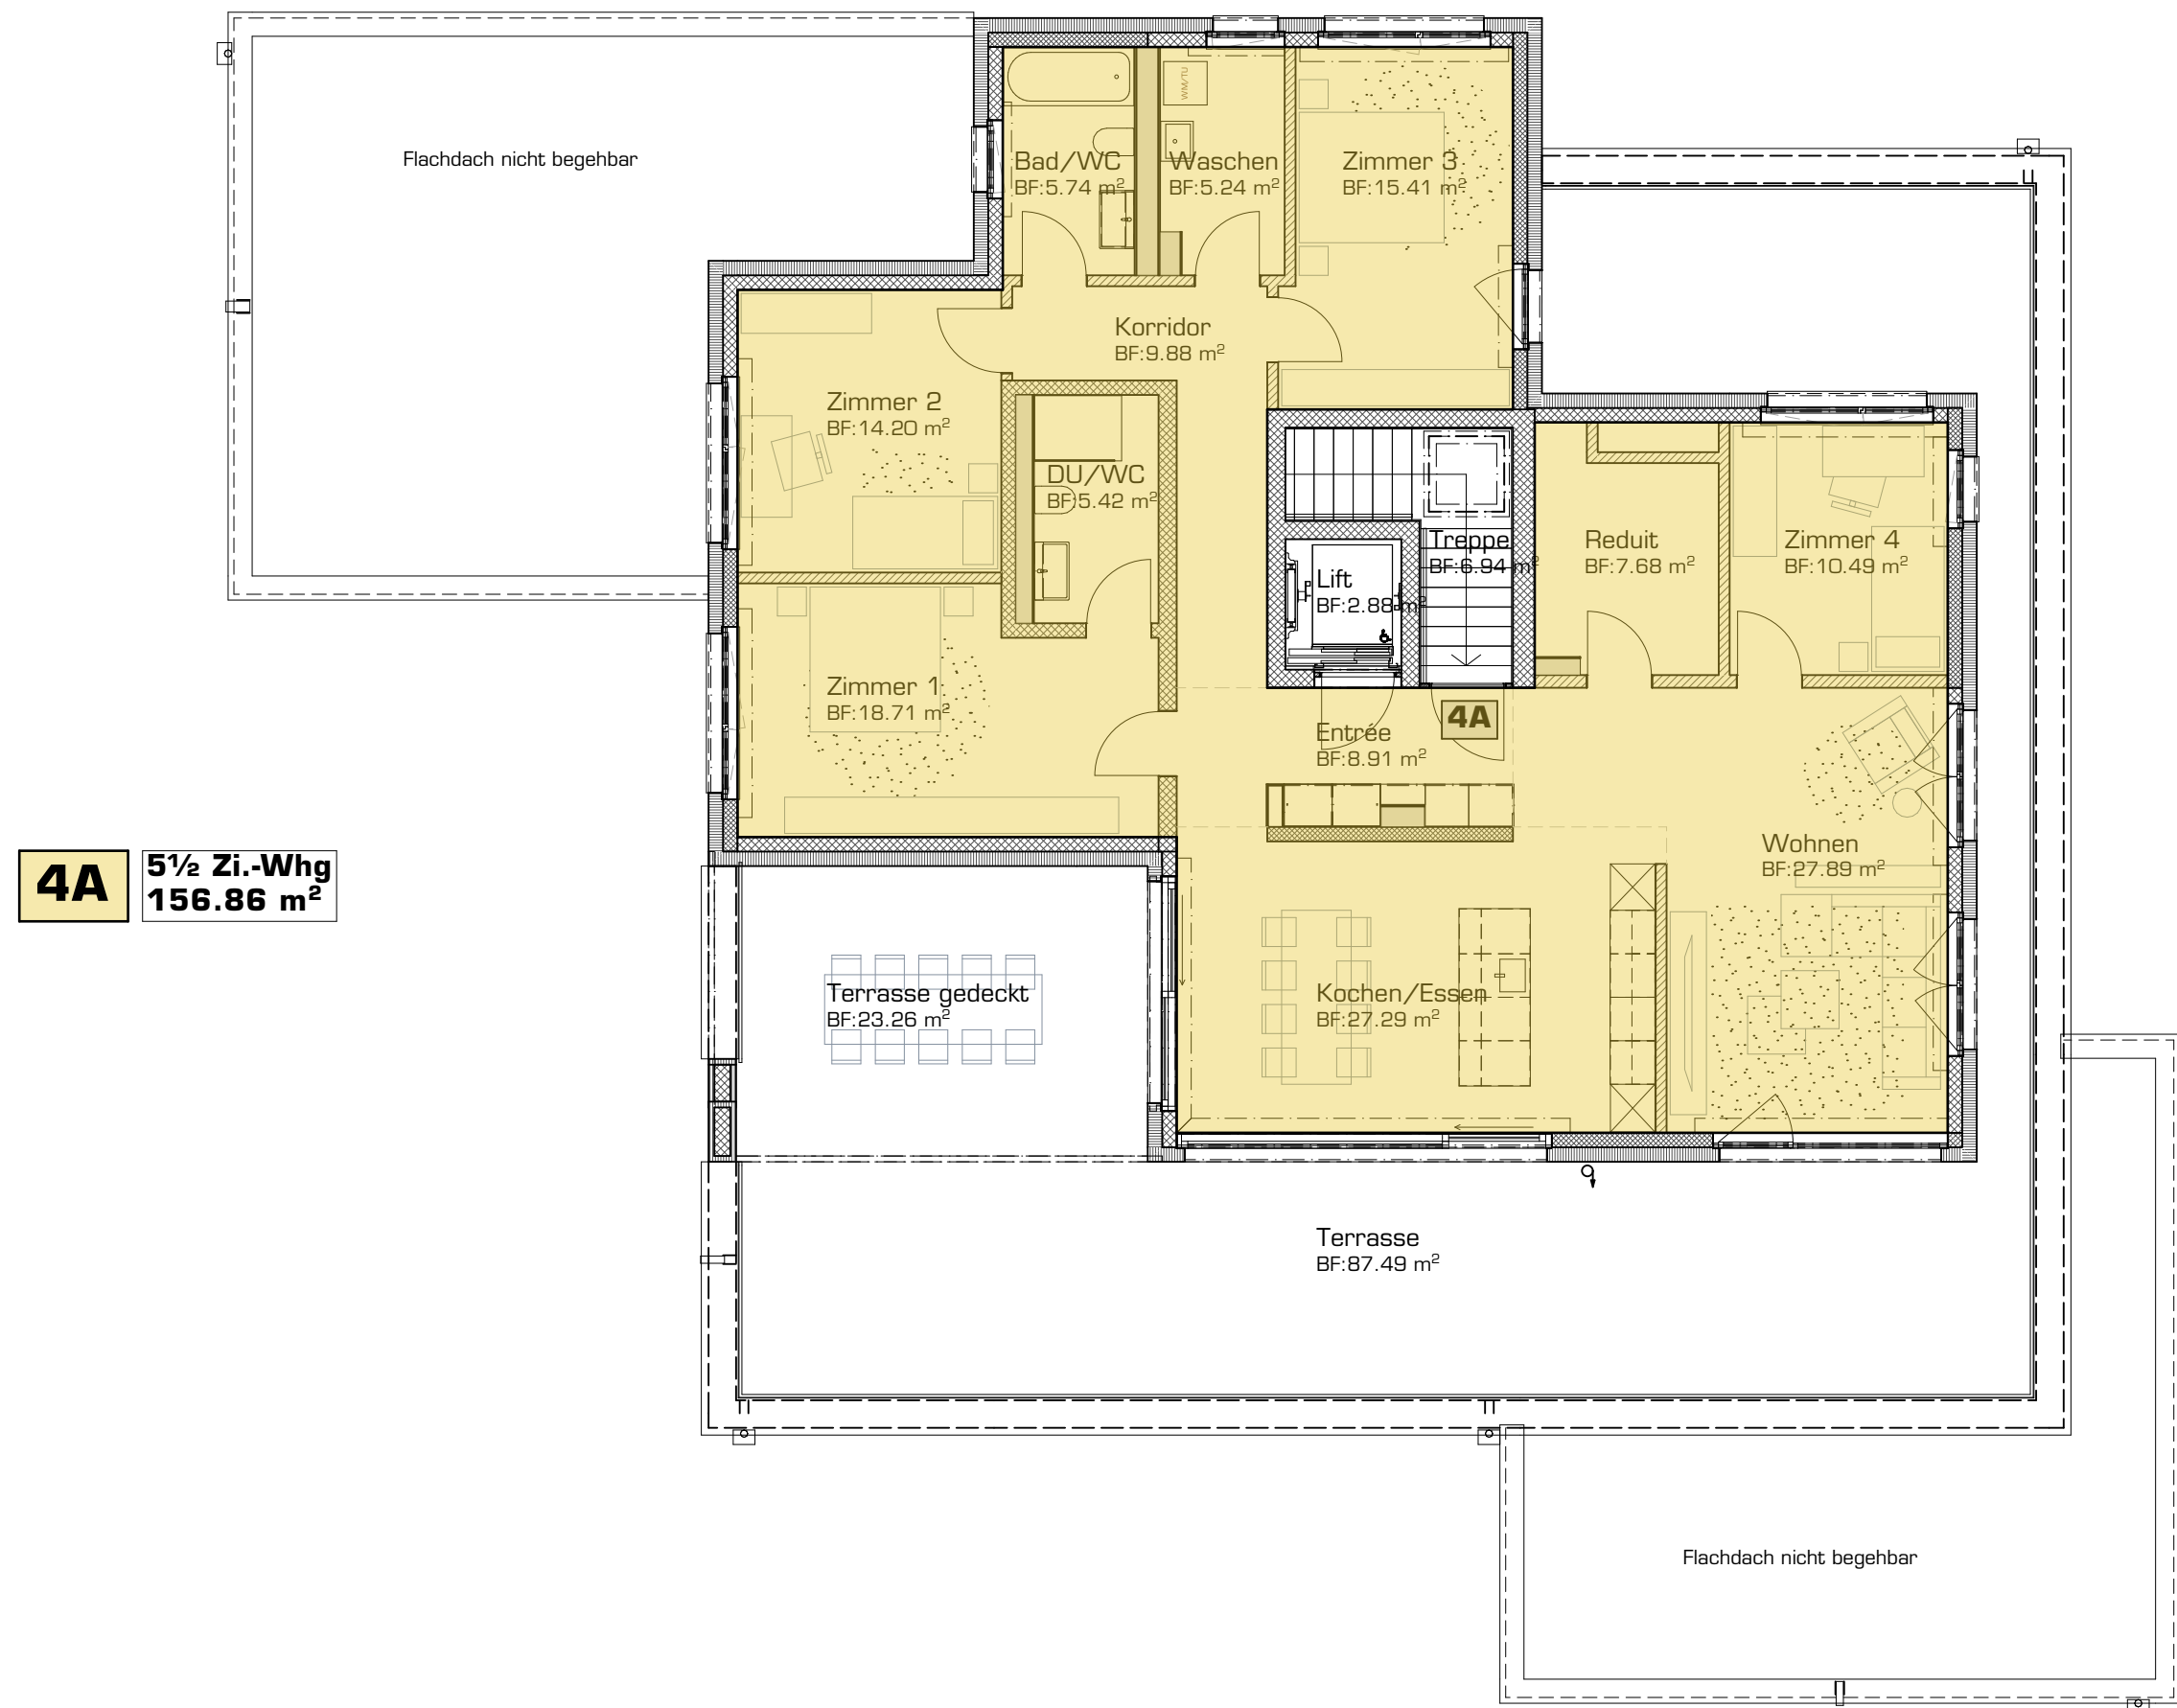

Haus 33

Grundriss
Attika

Mst.
1:100

Plangrösse
A3